
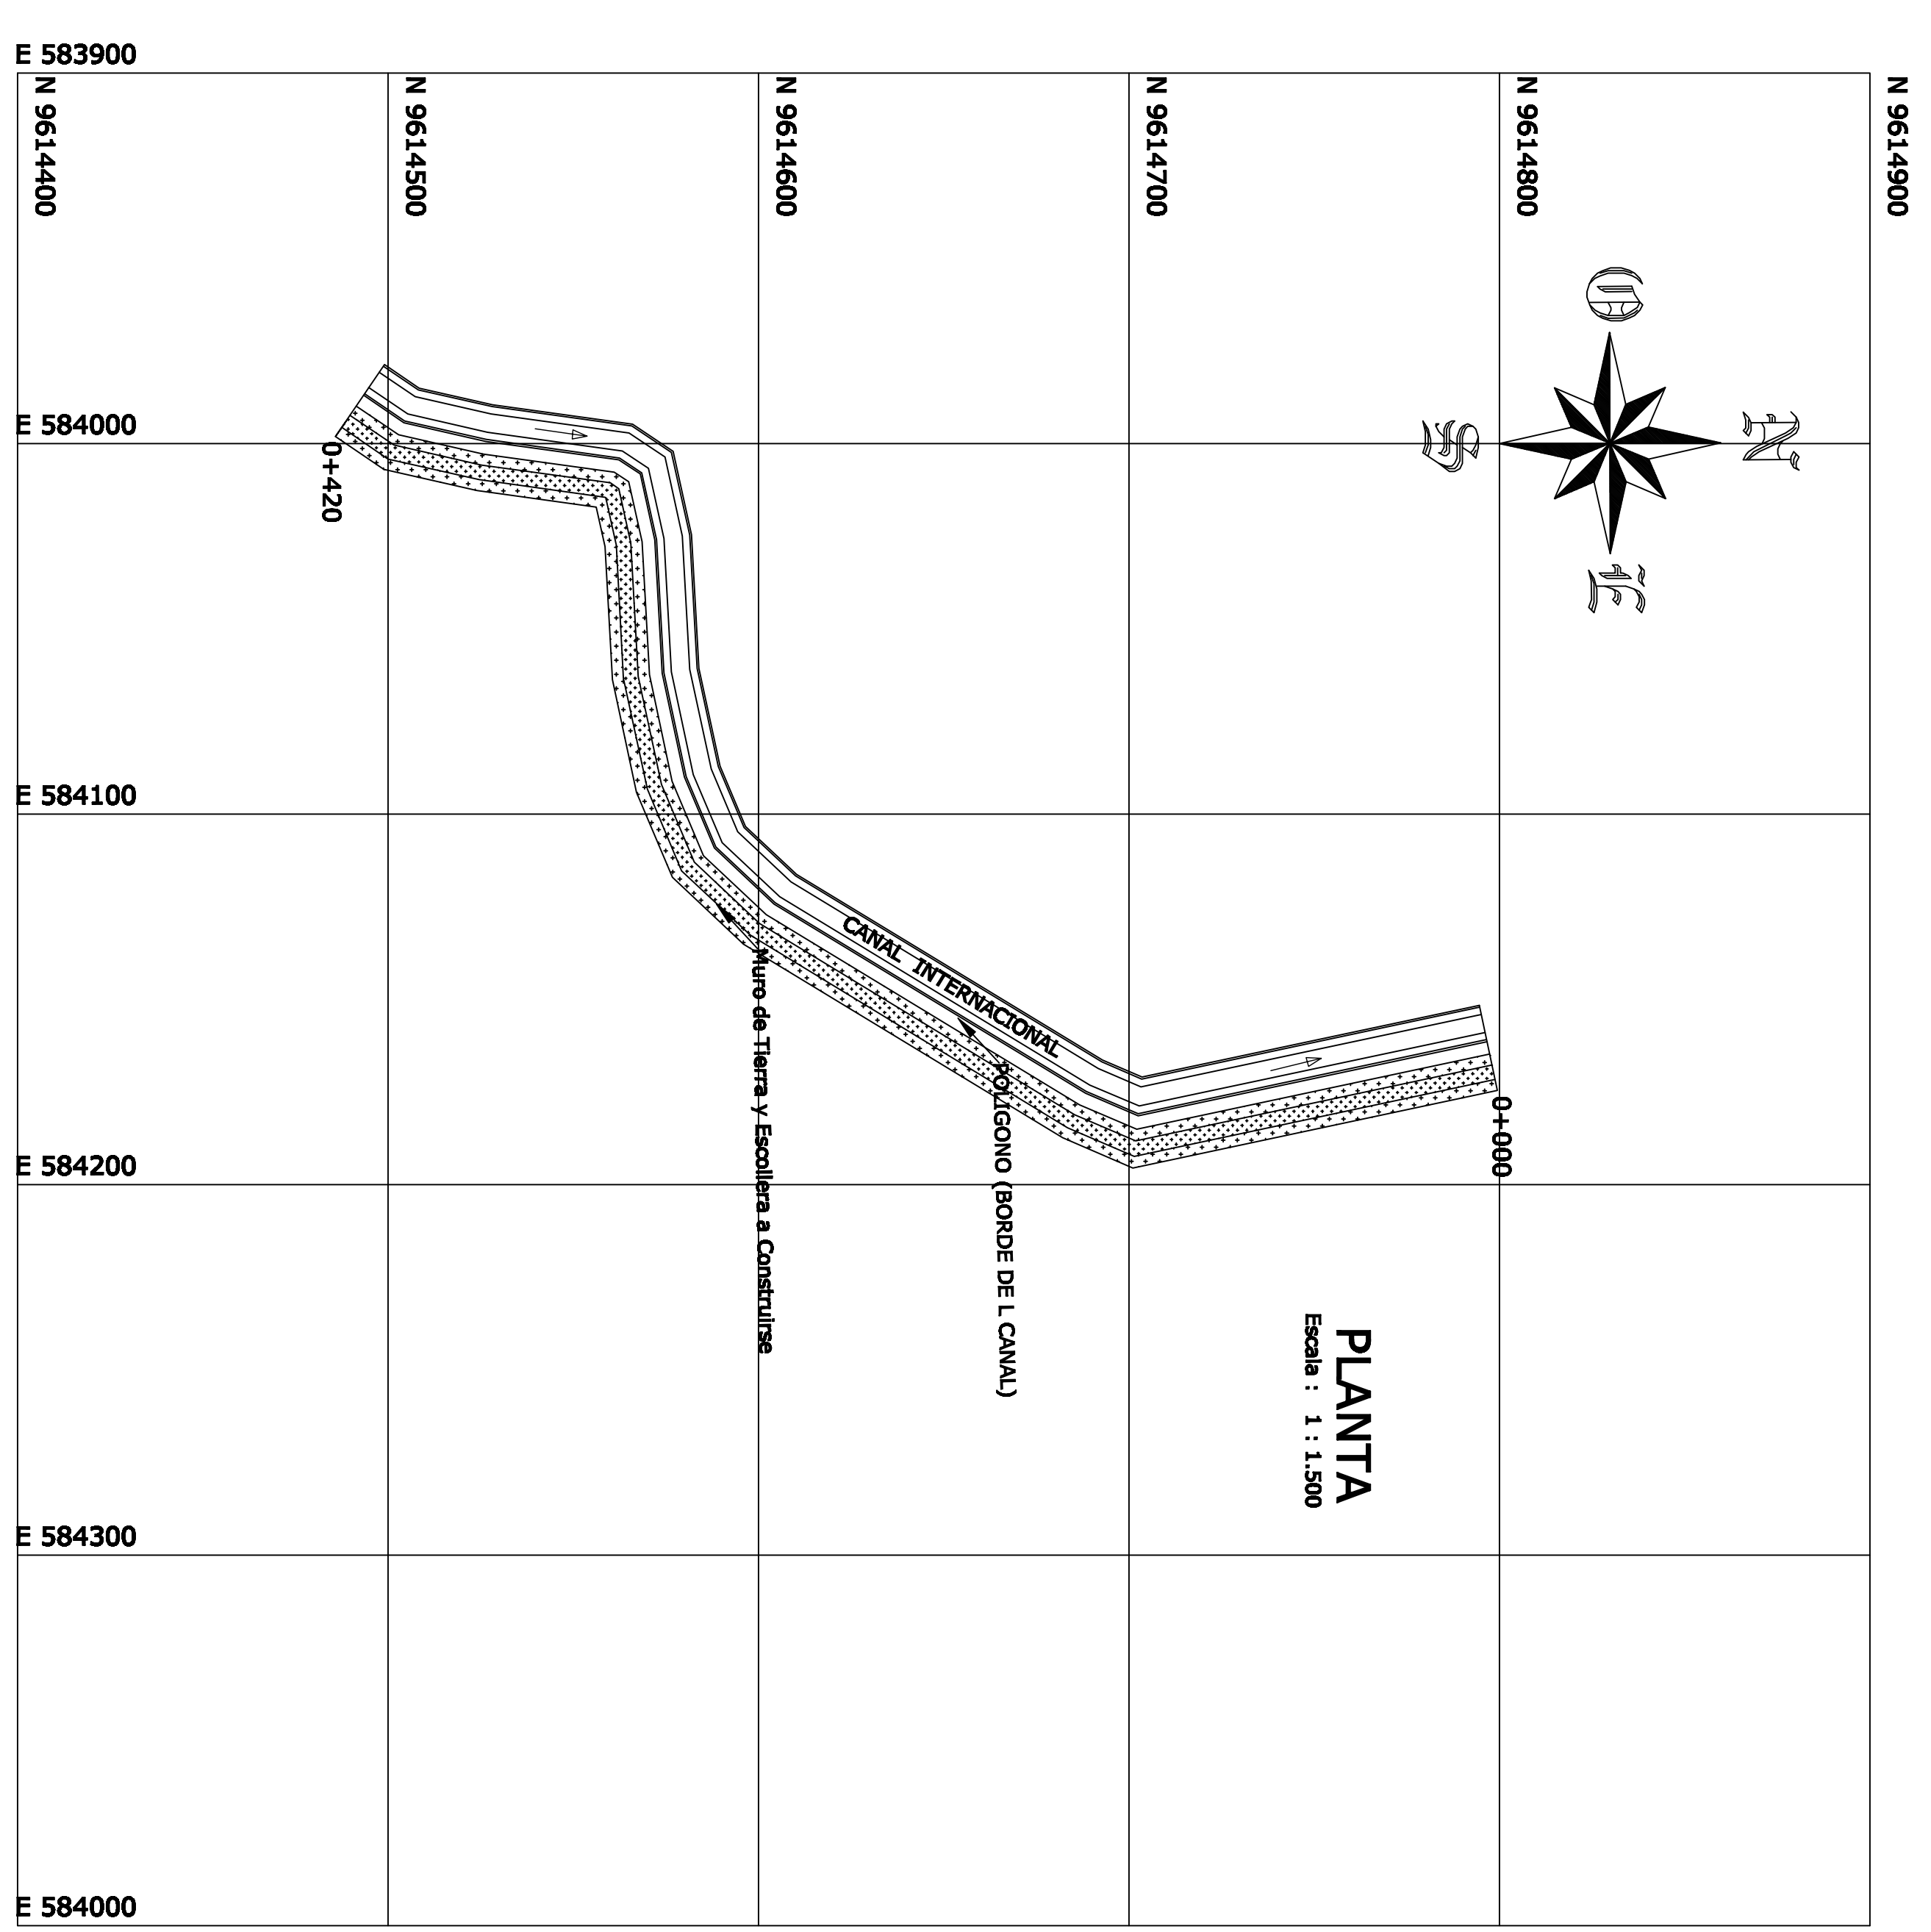



SECCIONES TIPO

Escala: 1 : 10

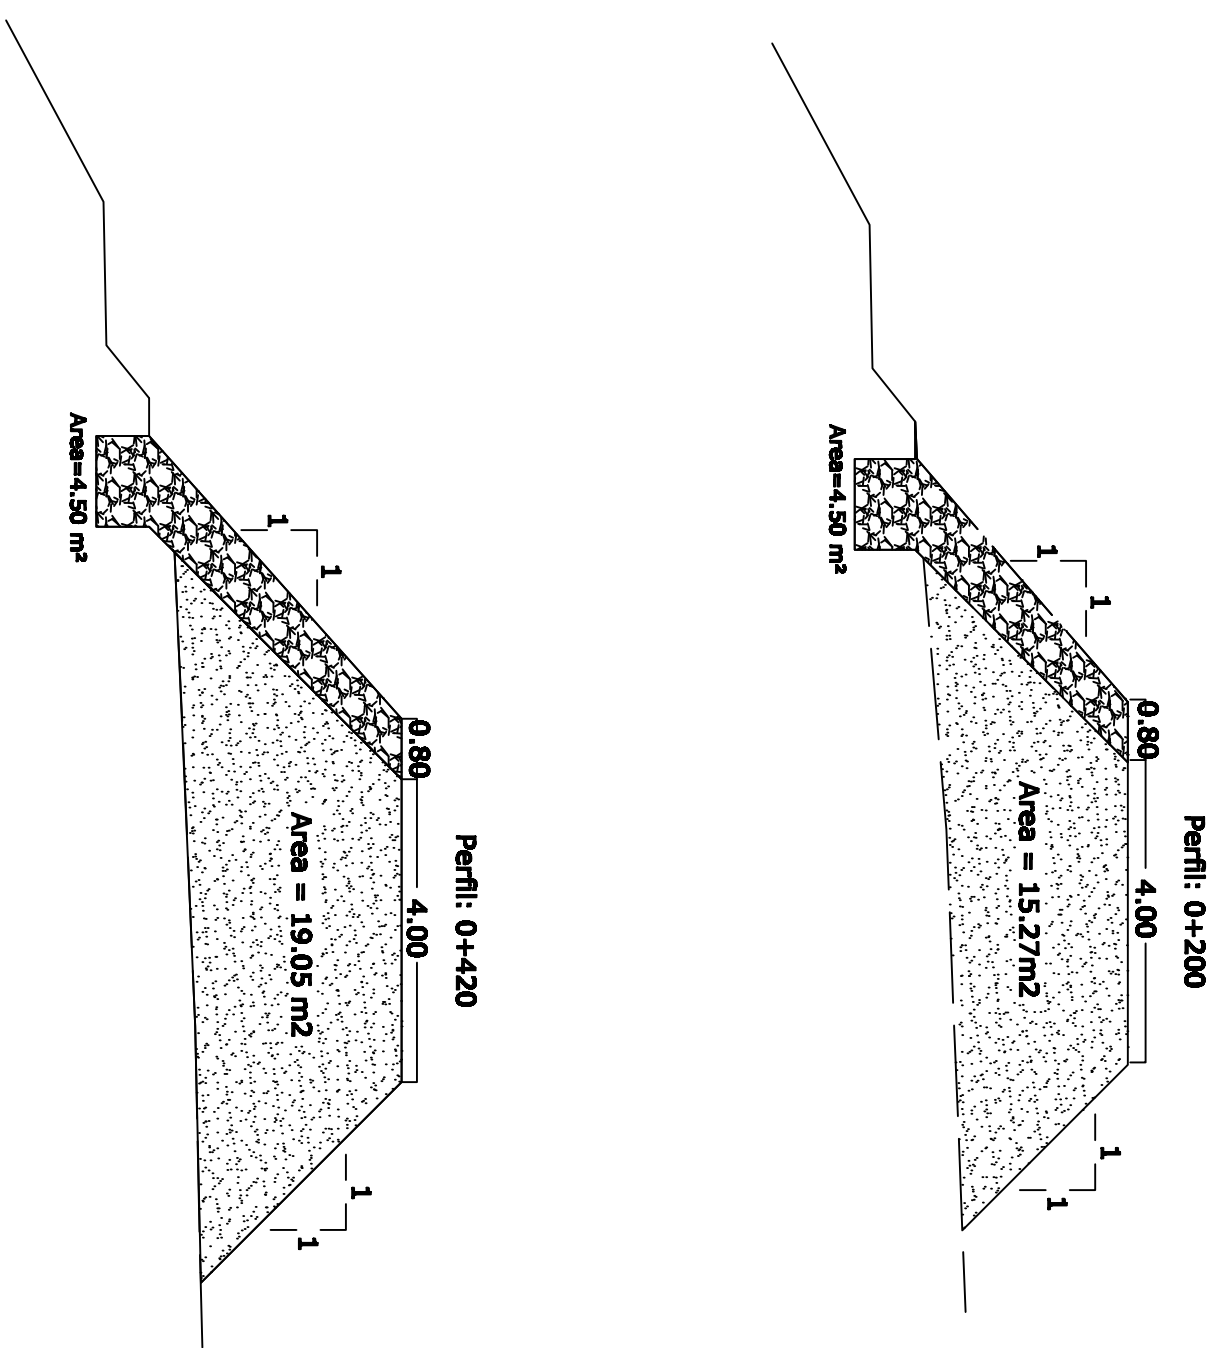

PERFIL LONGITUDINAL

Escala Vert: 1 : 100
Escala Horiz: 1 : 1,000

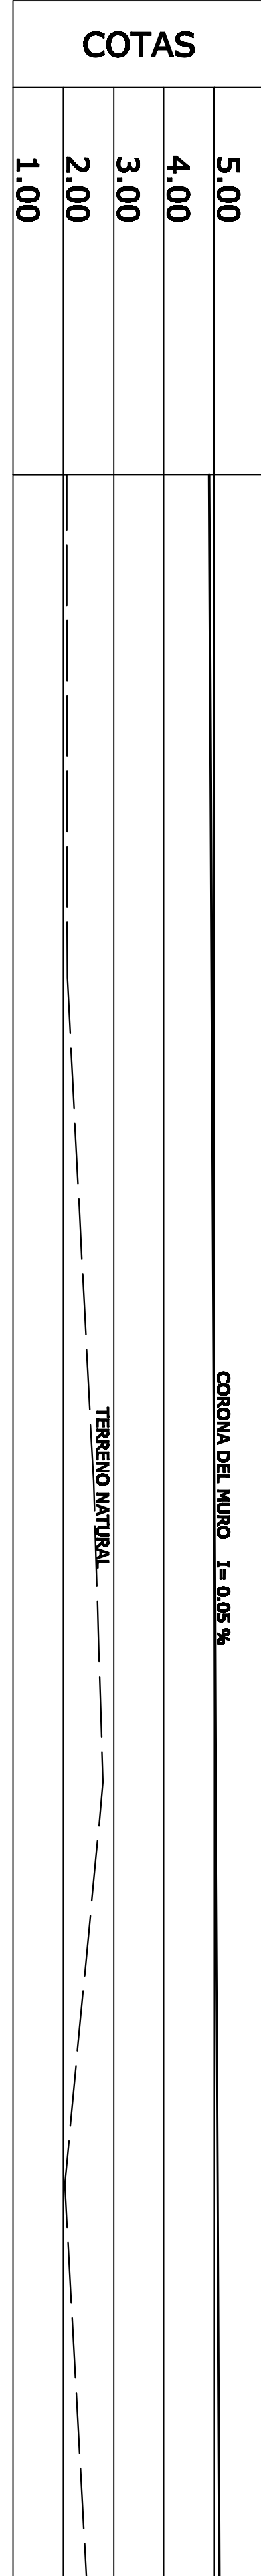

COTAS	
5.00	
4.00	
3.00	
2.00	
1.00	

RELLENOS:	0+000	0+100	0+200	0+260	0+340	0+420
2.83	2.87	2.40	2.84	3.04	2.64	
CORTES:						
COTA DE PROYECTO:	4.96	4.95	5.00	5.03	5.07	5.11
COTA DE TERRENO:	2.07	2.08	2.60	2.79	2.03	2.47
ABSCISAS:	0+000	0+100	0+200	0+260	0+340	0+420